


EXTERIOR BRACING Fox Blocks ICF Wall Systems

18 GAUGE STEEL STUD AT 9' TALL.
ANCHORED VERTICALLY TO ICF WALL
SYSTEM AT 4'-6' O.C.

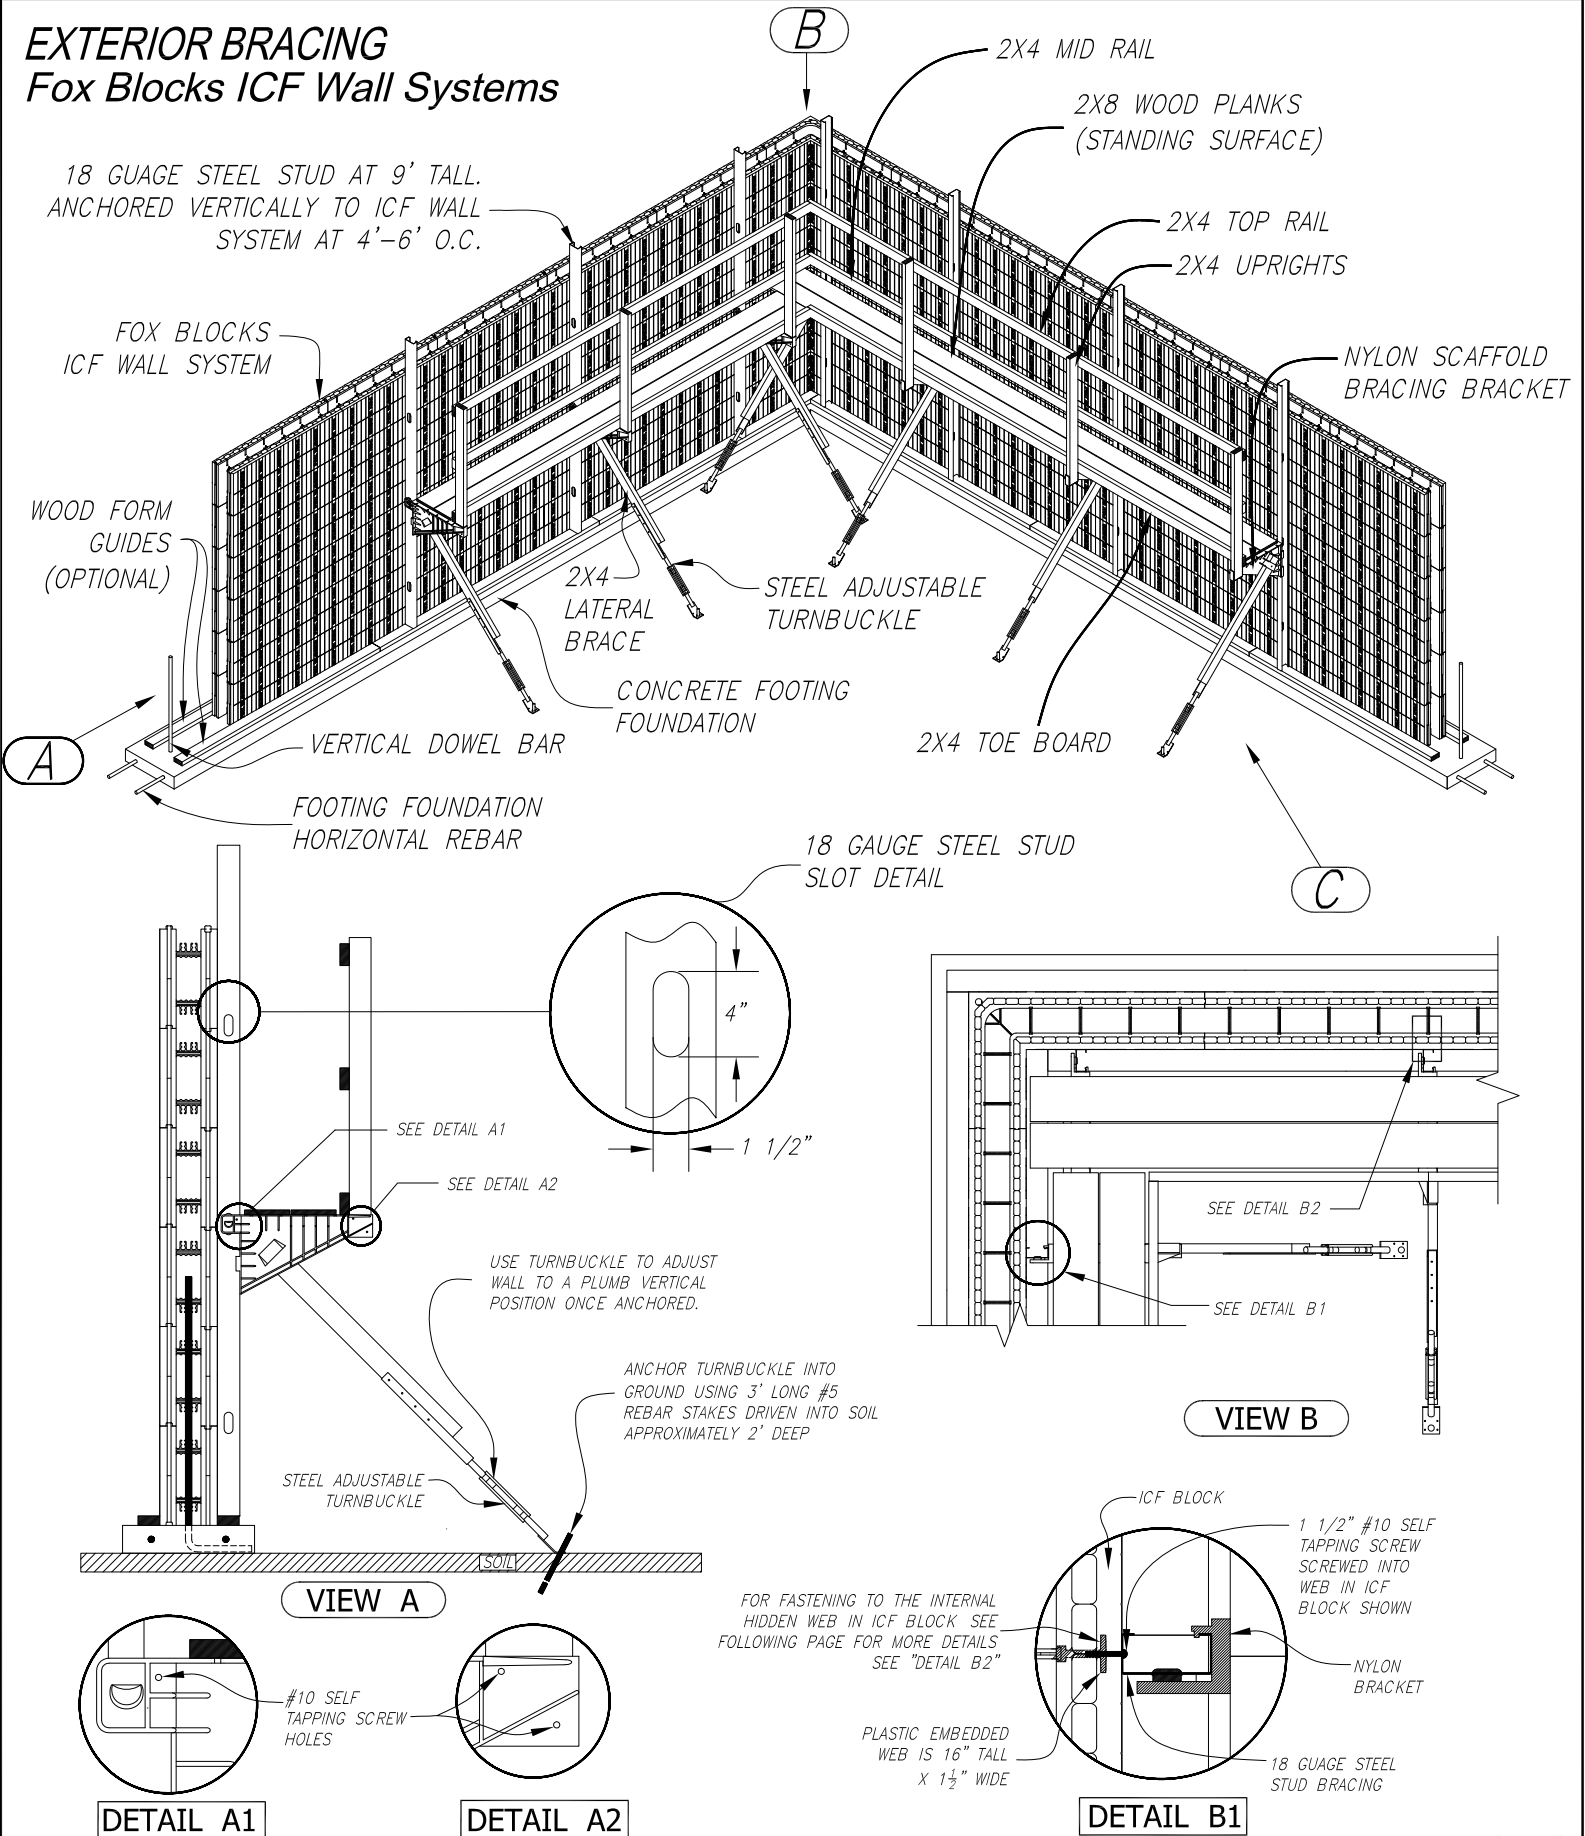

Revised 4-03-05



This drawing is only to be used as a reference. The user shall check to ensure the drawing meets local building codes and construction practices by consulting local building professionals and officials. Changes to the drawing may be made by Fox Blocks without notice and assumes no liability in connection with the use of this drawing including modifications, copying or distribution.

Title:

FOX BLOCKS EXTERIOR BRACING

Date:

04/03/09

Drawing:

FOX- #