


CONSTRUCTION DETAIL DRAWING Fox Blocks ICF Wall Systems

SHOP DRAWING APPROVED: YES NO
SHOP DRAWING APPROVED AS NOTED: YES NO
SHOP DRAWING RESUBMIT: YES NO

AUTHORIZED SIGNATURE: _____

DATE SUBMITTED: _____

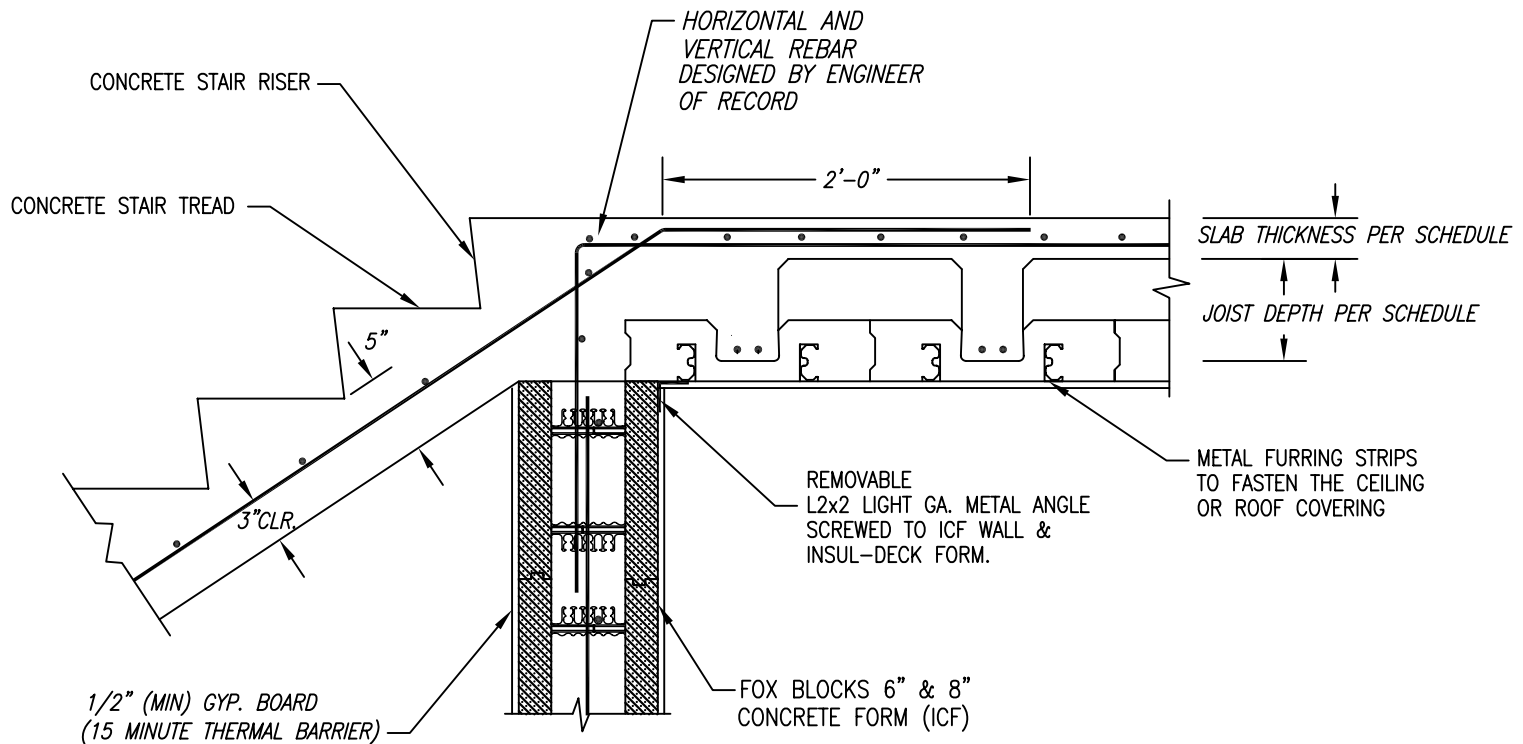


Lite-Form Technologies
1950 W. 29th St.
So. Sioux City, NE 68776
1-800-551-3313



CONCRETE STAIR & SLAB DETAIL (LITE-DECK)

NOT TO SCALE

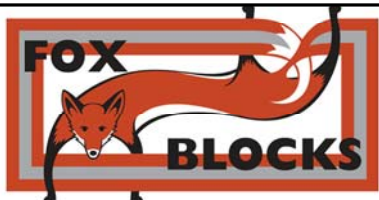

This drawing is only to be used as a reference. The user shall check to ensure the drawing meets local building codes and construction practices by consulting local building professionals and officials. Changes to the drawing may be made by Fox Blocks without notice and assumes no liability in connection with the use of this drawing including modifications, copying or distribution.

Title: (LITE-DECK)
CONCRETE STAIR & SLAB DETAIL

Date: 09/5/07

Drawing: **FOX-680**