


# CONSTRUCTION DETAIL DRAWING

## Fox Blocks ICF Wall Systems


SHOP DRAWING APPROVED: YES NO  
 SHOP DRAWING APPROVED AS NOTED: YES NO  
 SHOP DRAWING RESUBMIT: YES NO

AUTHORIZED SIGNATURE: \_\_\_\_\_

DATE SUBMITTED: \_\_\_\_\_

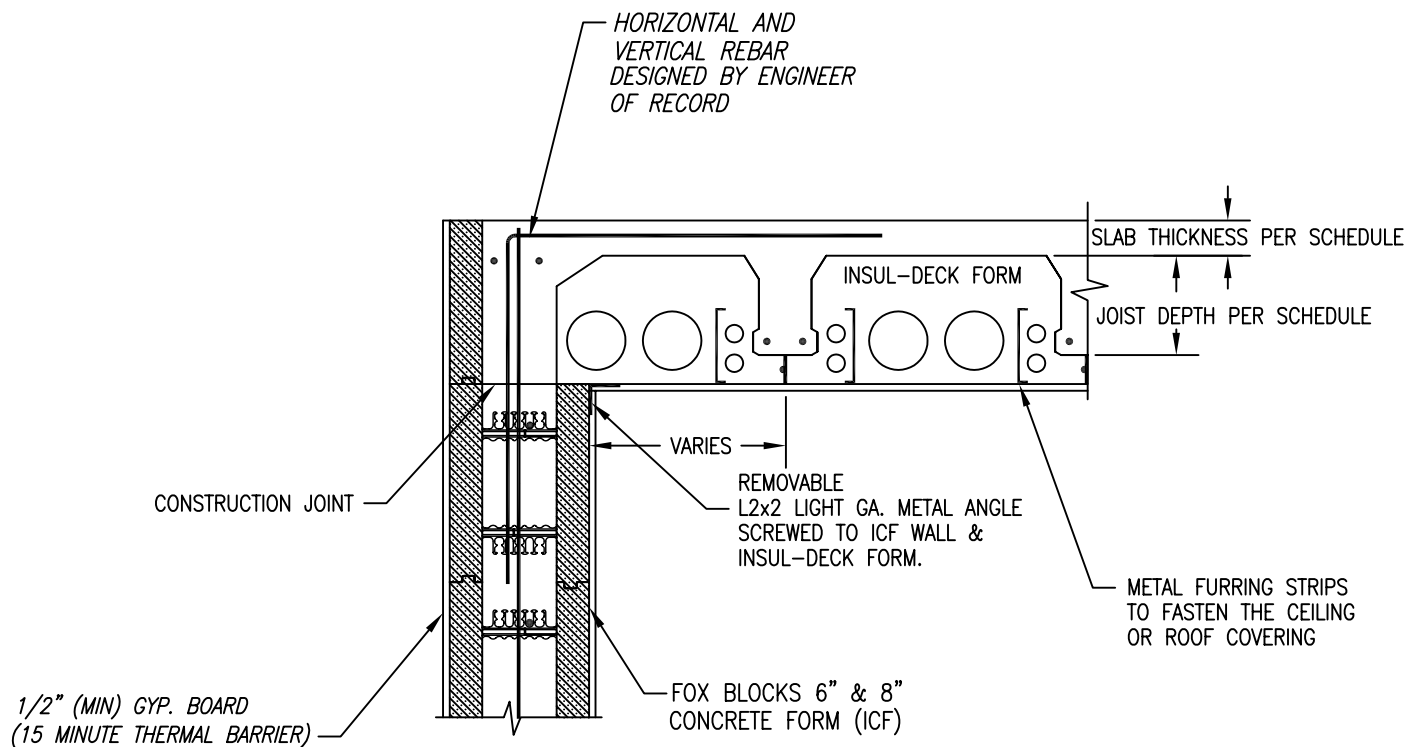

 **ICF WALL TO FLOOR / ROOF**  
 NOT TO SCALE (INSUL-DECK FORM)

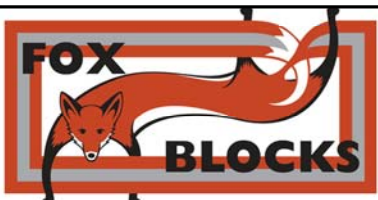

This drawing is only to be used as a reference. The user shall check to ensure the drawing meets local building codes and construction practices by consulting local building professionals and officials. Changes to the drawing may be made by Fox Blocks without notice and assumes no liability in connection with the use of this drawing including modifications, copying or distribution.

Title: (INSUL-DECK FORM)  
**ICF WALL TO FLOOR / ROOF**

Date: 09/5/07

Drawing: FOX-681