



CONSTRUCTION DETAIL DRAWINGS

Fox Blocks ICF Wall Systems

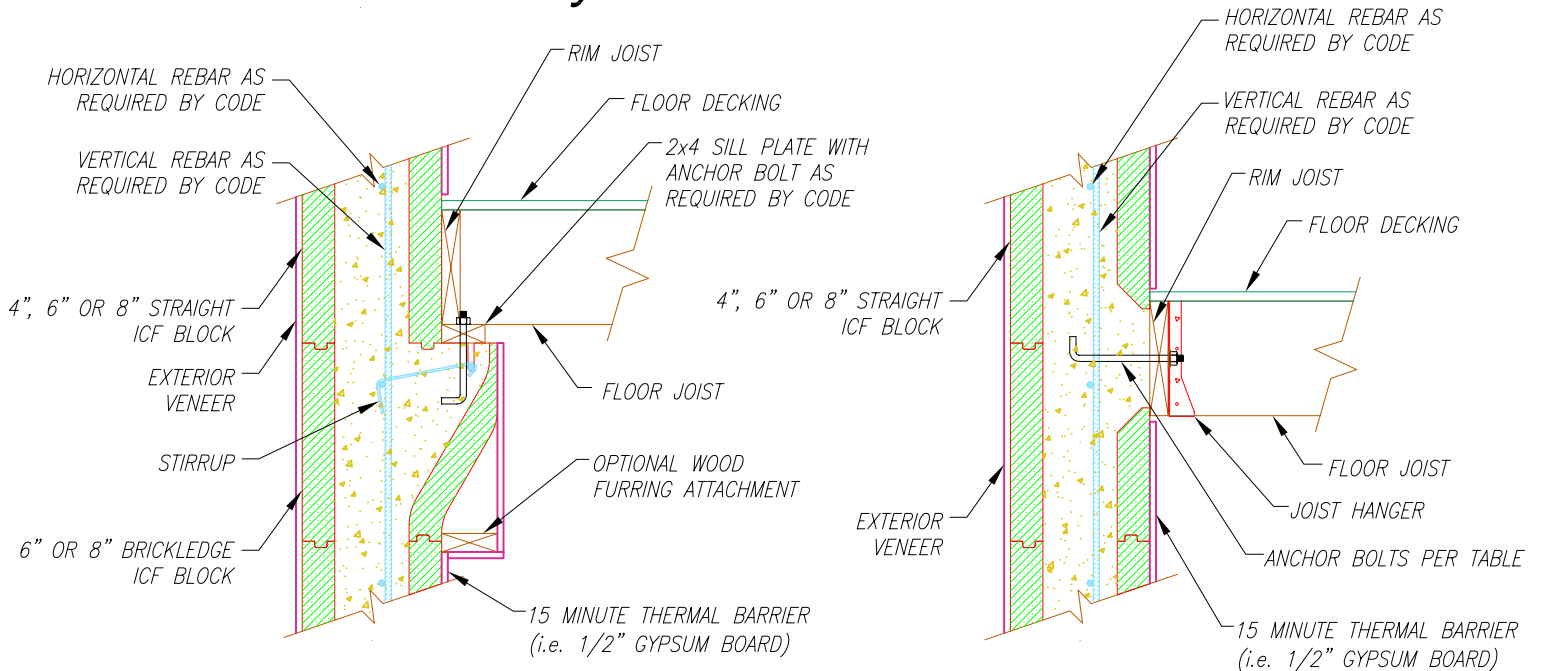


Concrete ledger

Anchor bolt hanger

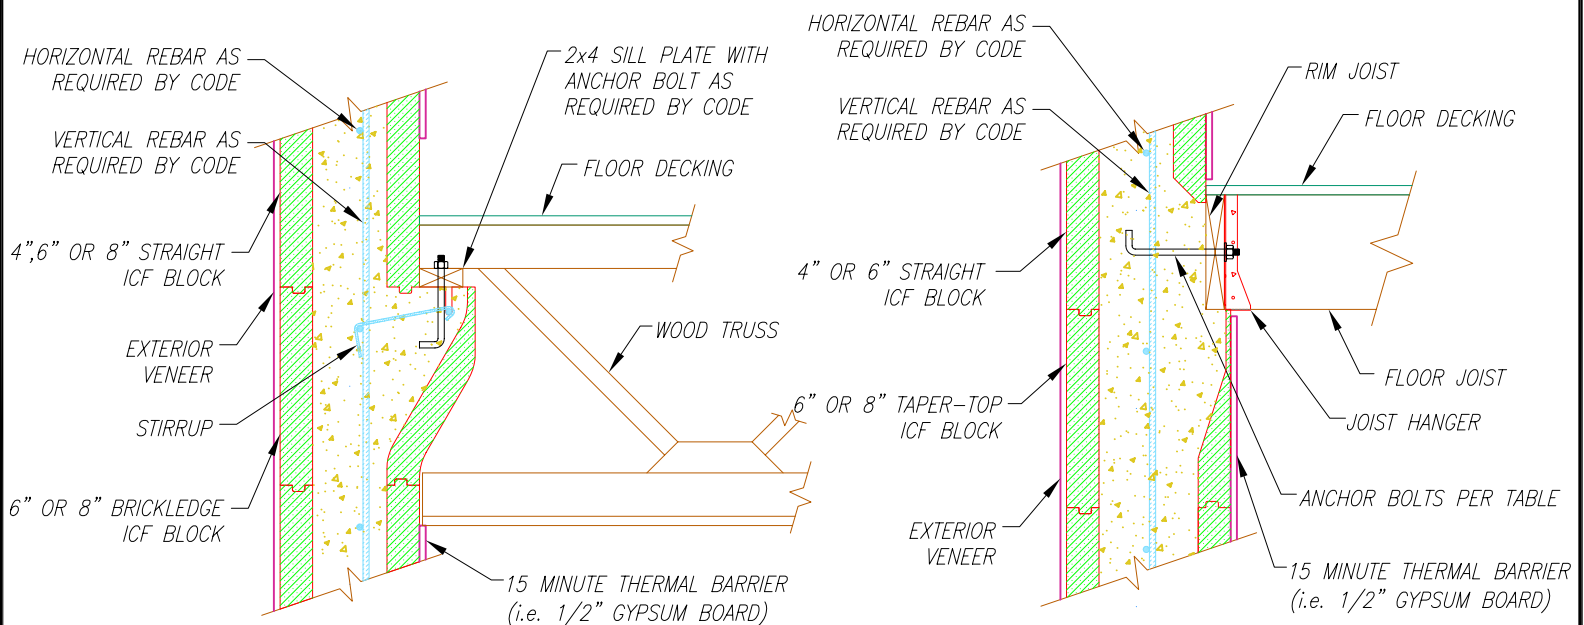

*Concrete ledger
Wood truss detail*

Taper-top ledger

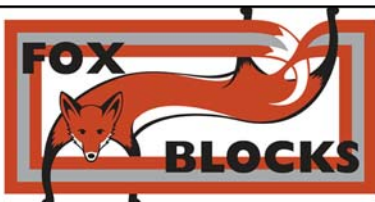

This drawing is only to be used as a reference. The user shall check to ensure the drawing meets local building codes and construction practices by consulting local building professionals and officials. Changes to the drawing may be made by Fox Blocks without notice and assumes no liability in connection with the use of this drawing including modifications, copying or distribution.

Title:

FLOOR JOIST HANGER DETAILS

Date:

07/12/06

Drawing:

FOX-601