


# CONSTRUCTION DETAIL DRAWING

## Fox Blocks ICF Wall Systems

SHOP DRAWING APPROVED: YES NO  
 SHOP DRAWING APPROVED AS NOTED: YES NO  
 SHOP DRAWING RESUBMIT: YES NO  
 AUTHORIZED SIGNATURE: \_\_\_\_\_

DATE SUBMITTED: \_\_\_\_\_


HAMBRO JOIST MUST HAVE A MIN. OF 3-1/2"  
 BEARING ON SOLID CONCRETE CORE

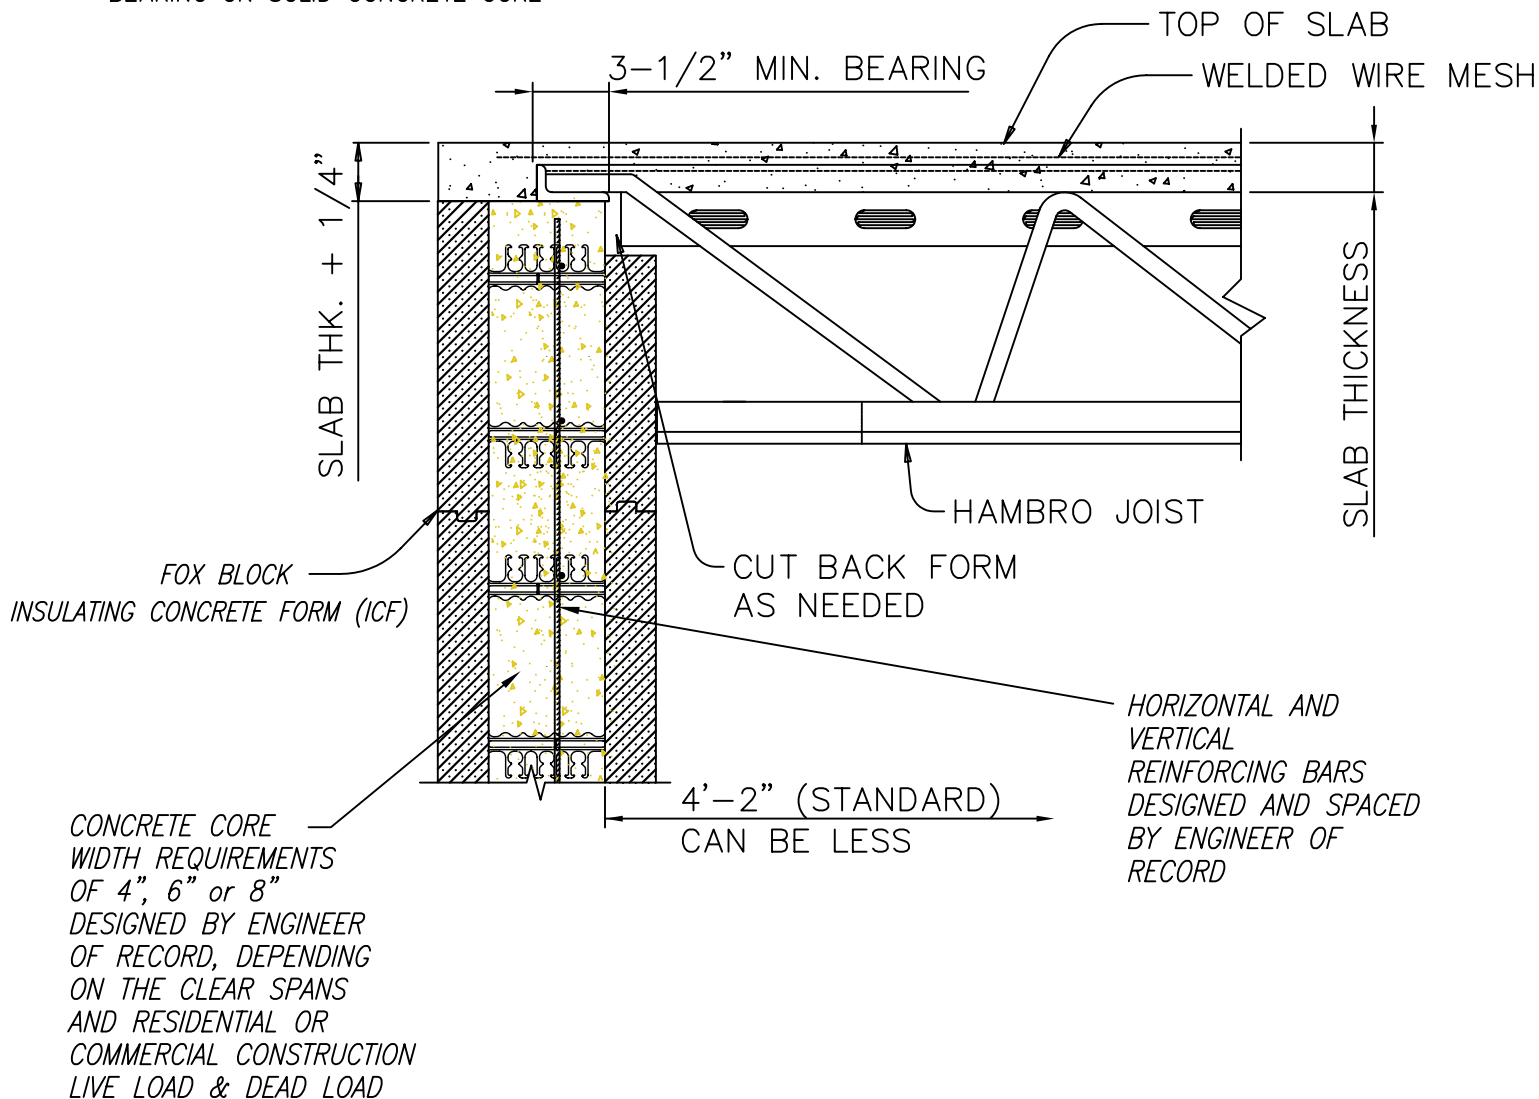

## HAMBRO JOIST ON TYPICAL FOX BLOCK ICF WALL SYSTEM



NOT TO SCALE

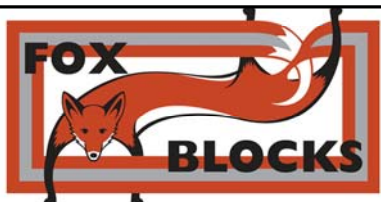

This drawing is only to be used as a reference. The user shall check to ensure the drawing meets local building codes and construction practices by consulting local building professionals and officials. Changes to the drawing may be made by Fox Blocks without notice and assumes no liability in connection with the use of this drawing including modifications, copying or distribution.

Title:

HAMBRO JOIST ON TYPICAL ICF WALL

Date:

05/22/07

Drawing:

FOX-635