


CONSTRUCTION DETAIL DRAWING

Fox Blocks ICF Wall Systems

SHOP DRAWING APPROVED: YES NO
 SHOP DRAWING APPROVED AS NOTED: YES NO
 SHOP DRAWING RESUBMIT: YES NO
 AUTHORIZED SIGNATURE: _____


DATE SUBMITTED: _____

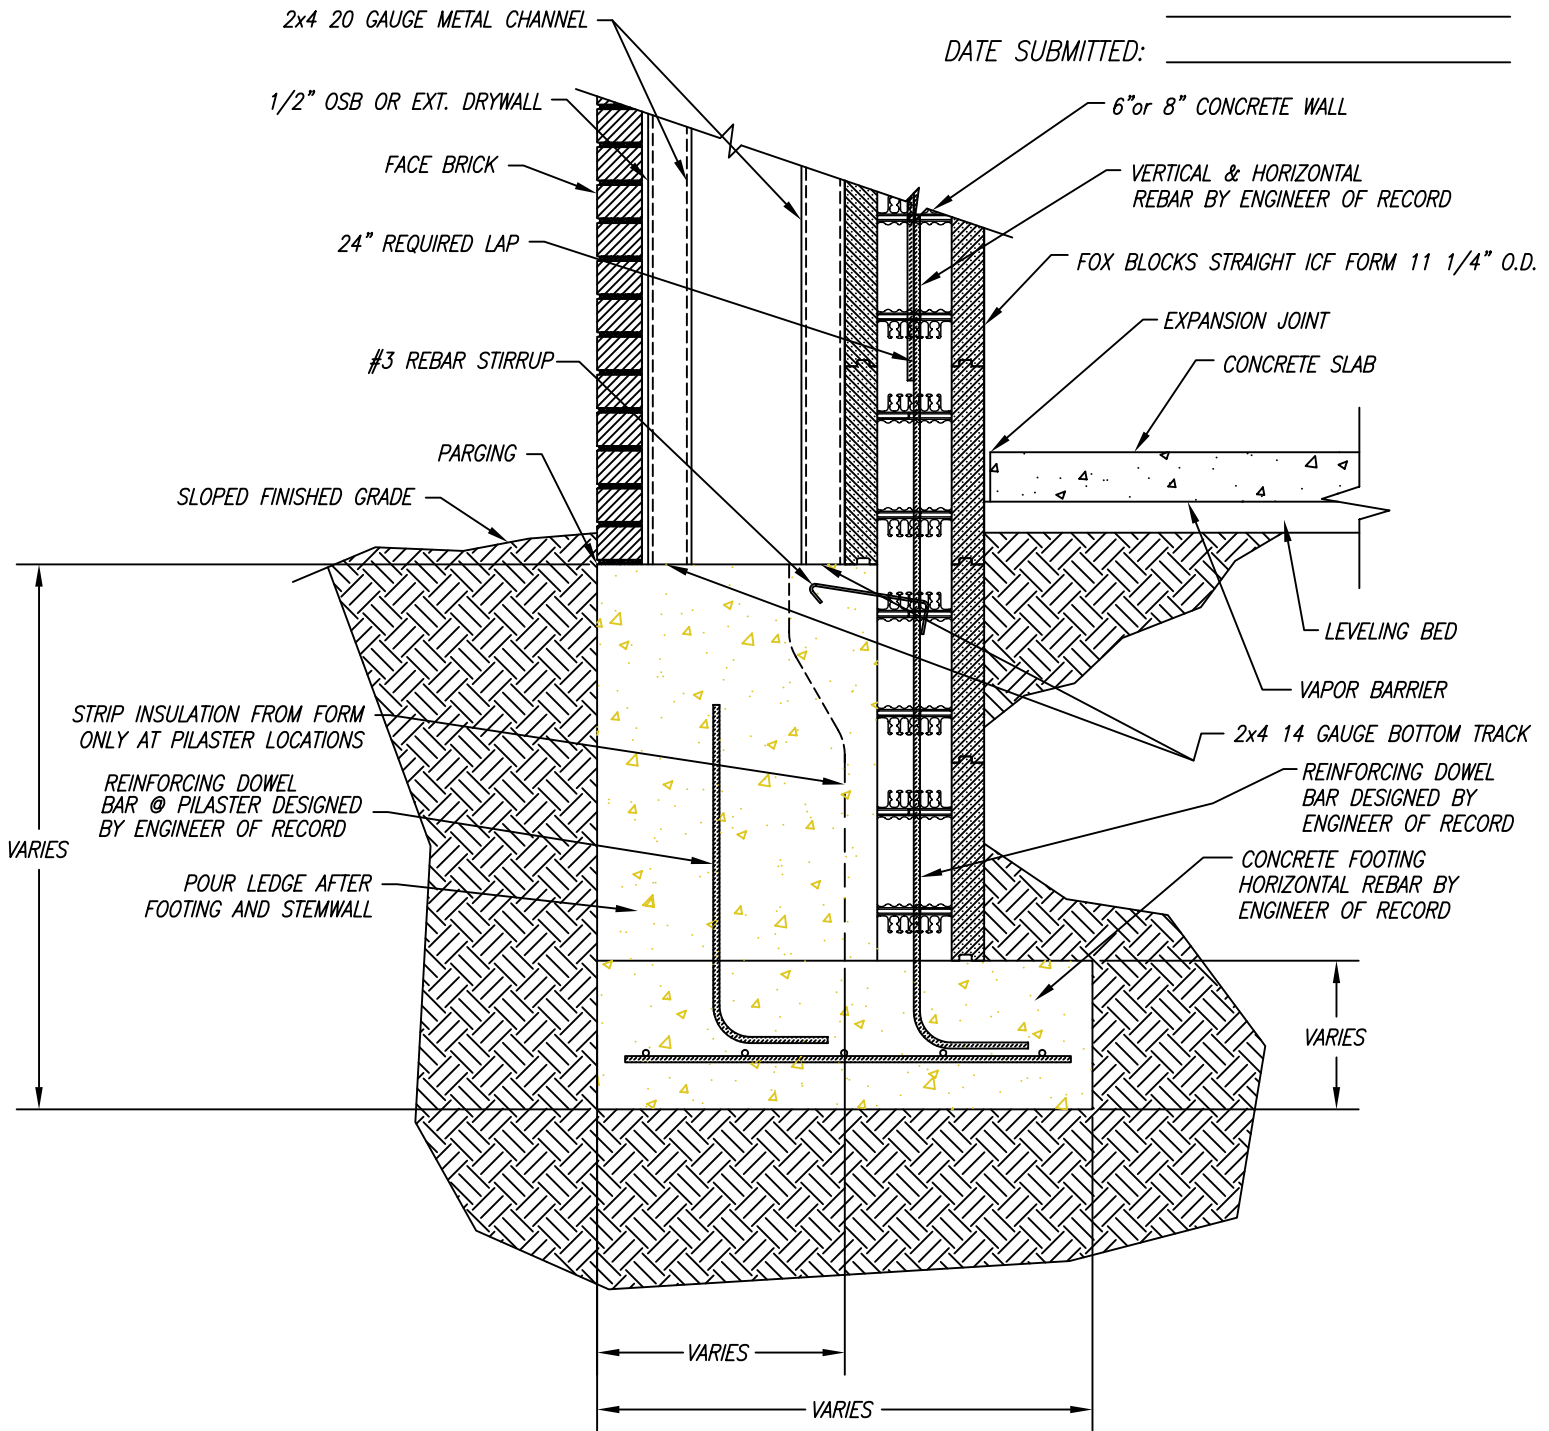

ICF WALL

PILASTER FOOTING

NOT TO SCALE

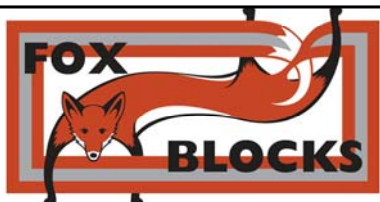

This drawing is only to be used as a reference. The user shall check to ensure the drawing meets local building codes and construction practices by consulting local building professionals and officials. Changes to the drawing may be made by Fox Blocks without notice and assumes no liability in connection with the use of this drawing including modifications, copying or distribution.

Title:

PILASTER FOOTING

Date:

09/29/06

Drawing:

FOX-620