

# CONSTRUCTION DETAIL DRAWING


## Fox Blocks ICF Wall Systems

SHOP DRAWING APPROVED: YES NO  
SHOP DRAWING APPROVED AS NOTED: YES NO  
SHOP DRAWING RESUBMIT: YES NO

AUTHORIZED SIGNATURE: \_\_\_\_\_

### Typical Exterior Deck to Floor

DATE SUBMITTED: \_\_\_\_\_

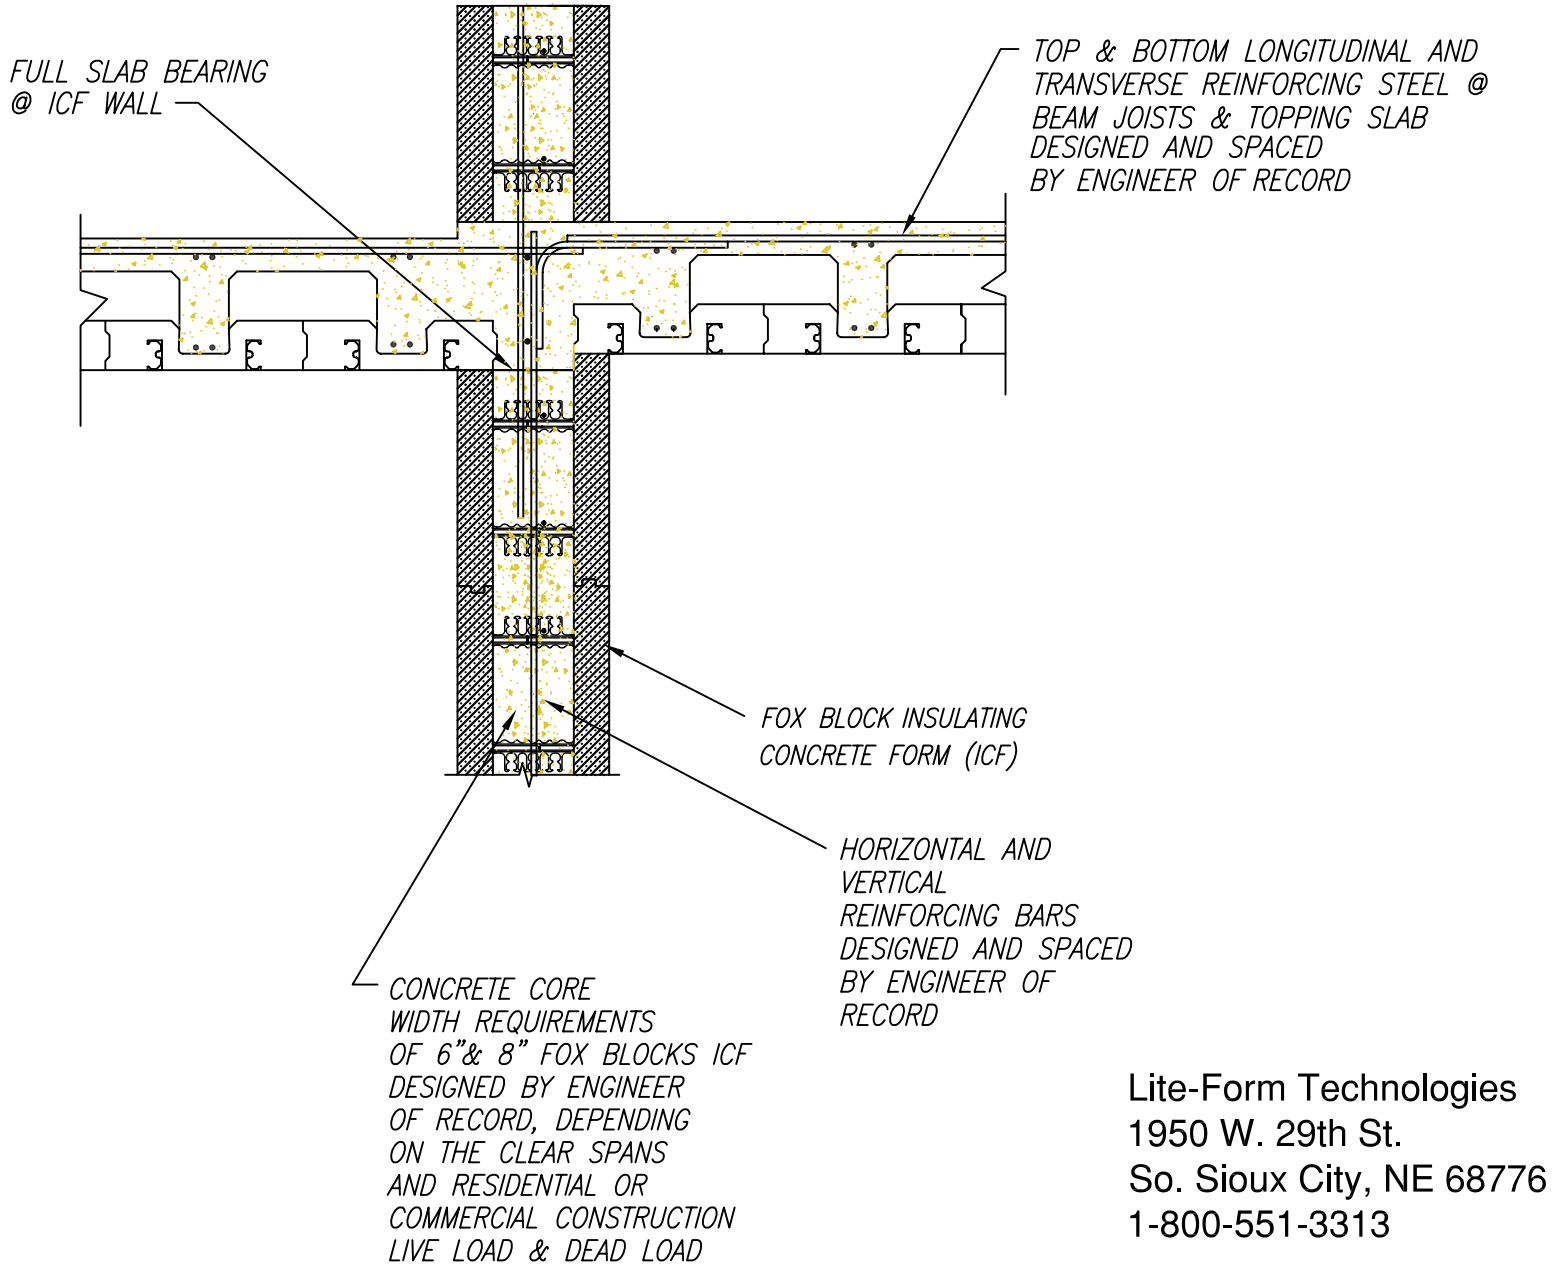


Lite-Form Technologies  
1950 W. 29th St.  
So. Sioux City, NE 68776  
1-800-551-3313

### LITE-DECK

### ON COMMON FOX BLOCK ICF WALL SYSTEM

NOT TO SCALE

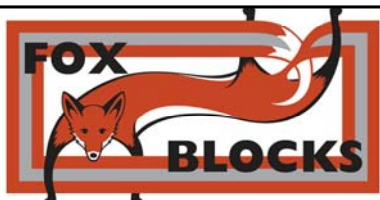

This drawing is only to be used as a reference. The user shall check to ensure the drawing meets local building codes and construction practices by consulting local building professionals and officials. Changes to the drawing may be made by Fox Blocks without notice and assumes no liability in connection with the use of this drawing including modifications, copying or distribution.

Title: **LITE-DECK**  
**BEARING ON COMMON ICF WALL**

Date: **07/16/07**

Drawing: **FOX-655**